





## ZBROJENIE PŁYTY DENNEJ I ŚCIAN

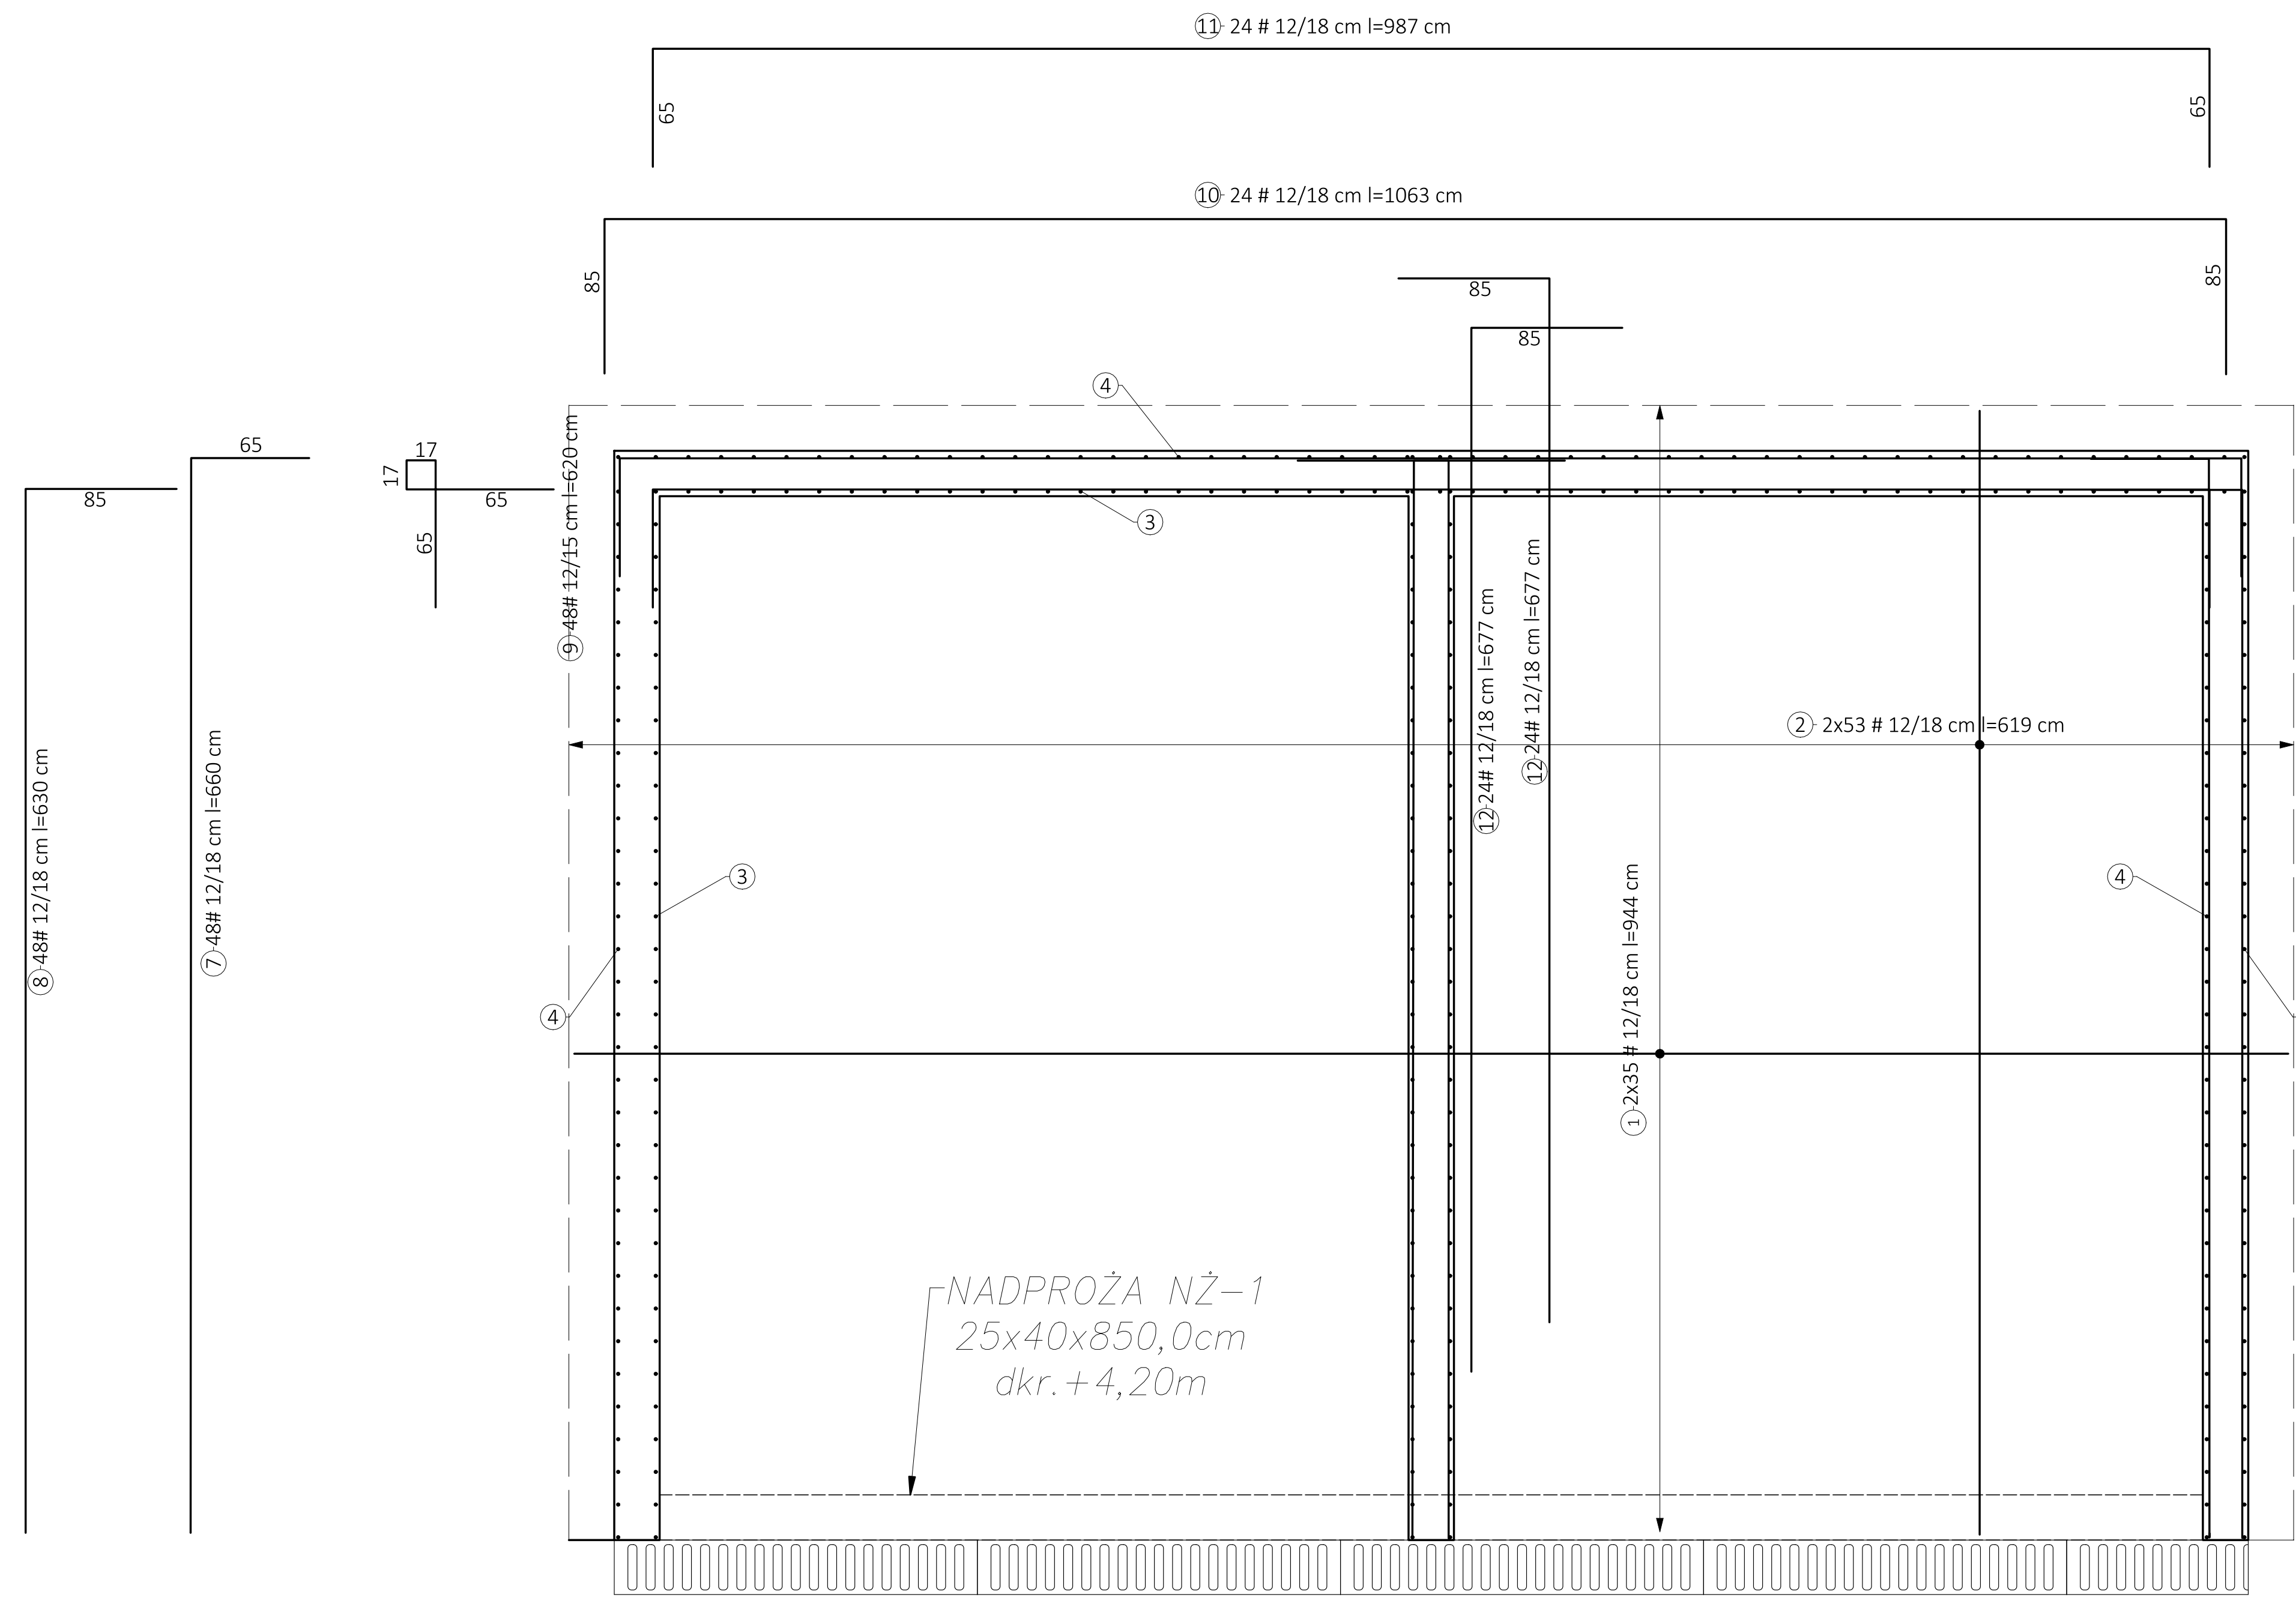


PRZEKRÓJ B-B

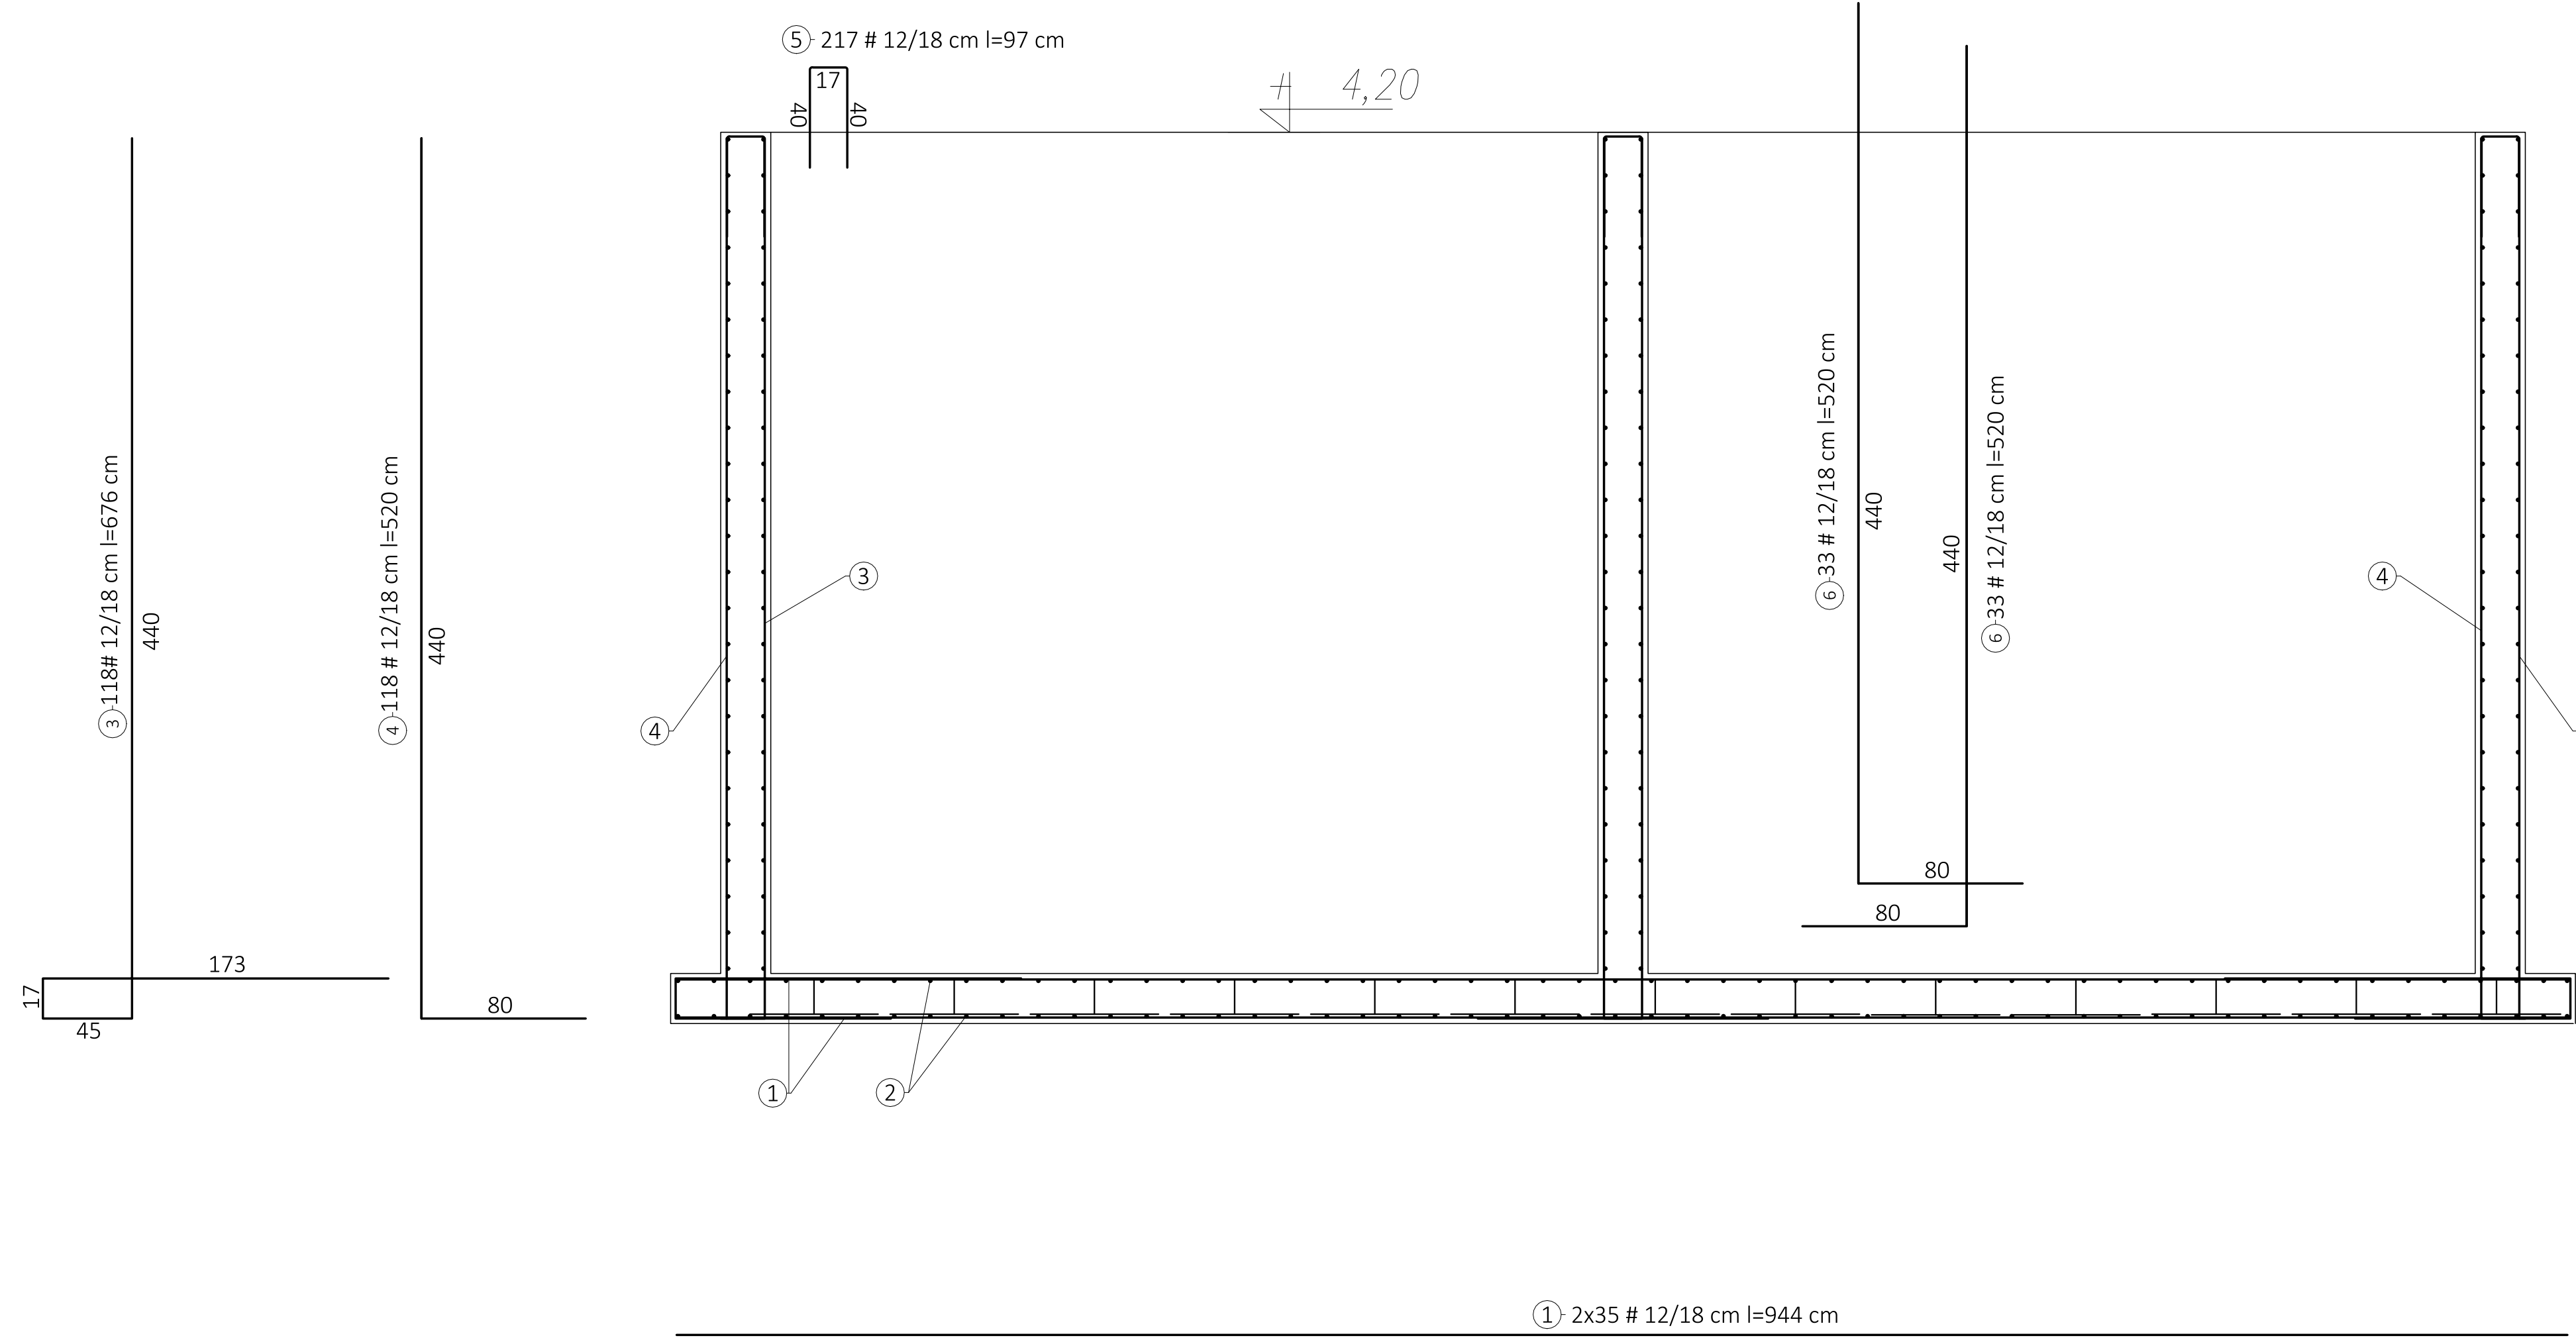

PRĘTY DYSTANSOWE [KOBYŁKI] ROZMIEŚCIĆ  
NA ZBROJENIU DOLNYM co 0,7m

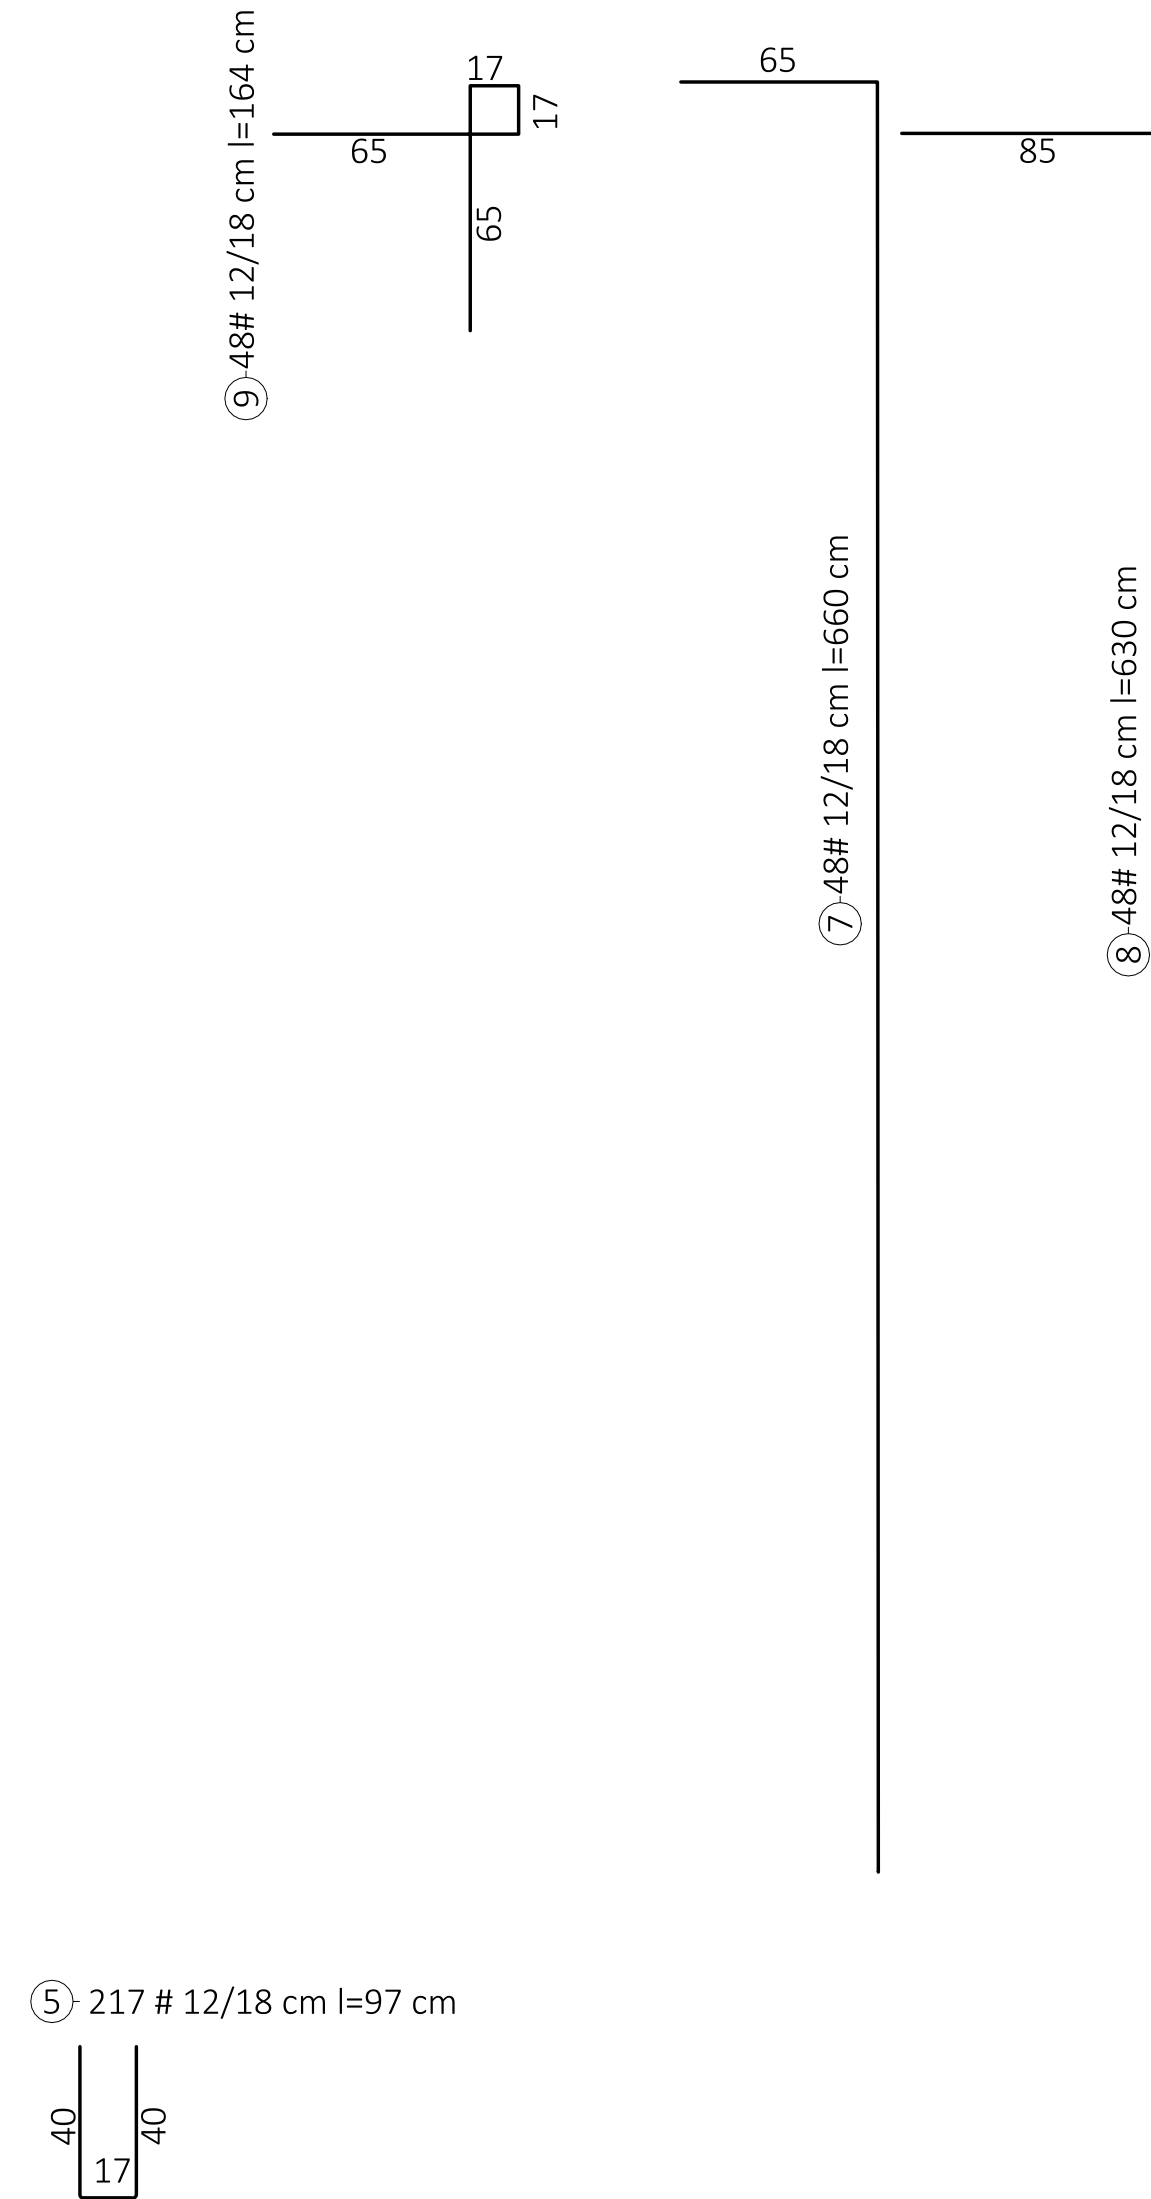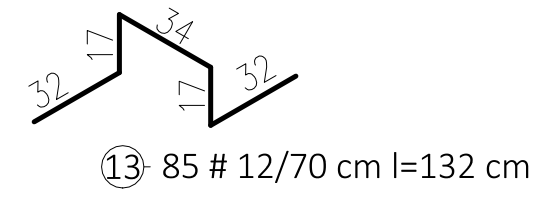

PRZEKRÓJ A-A

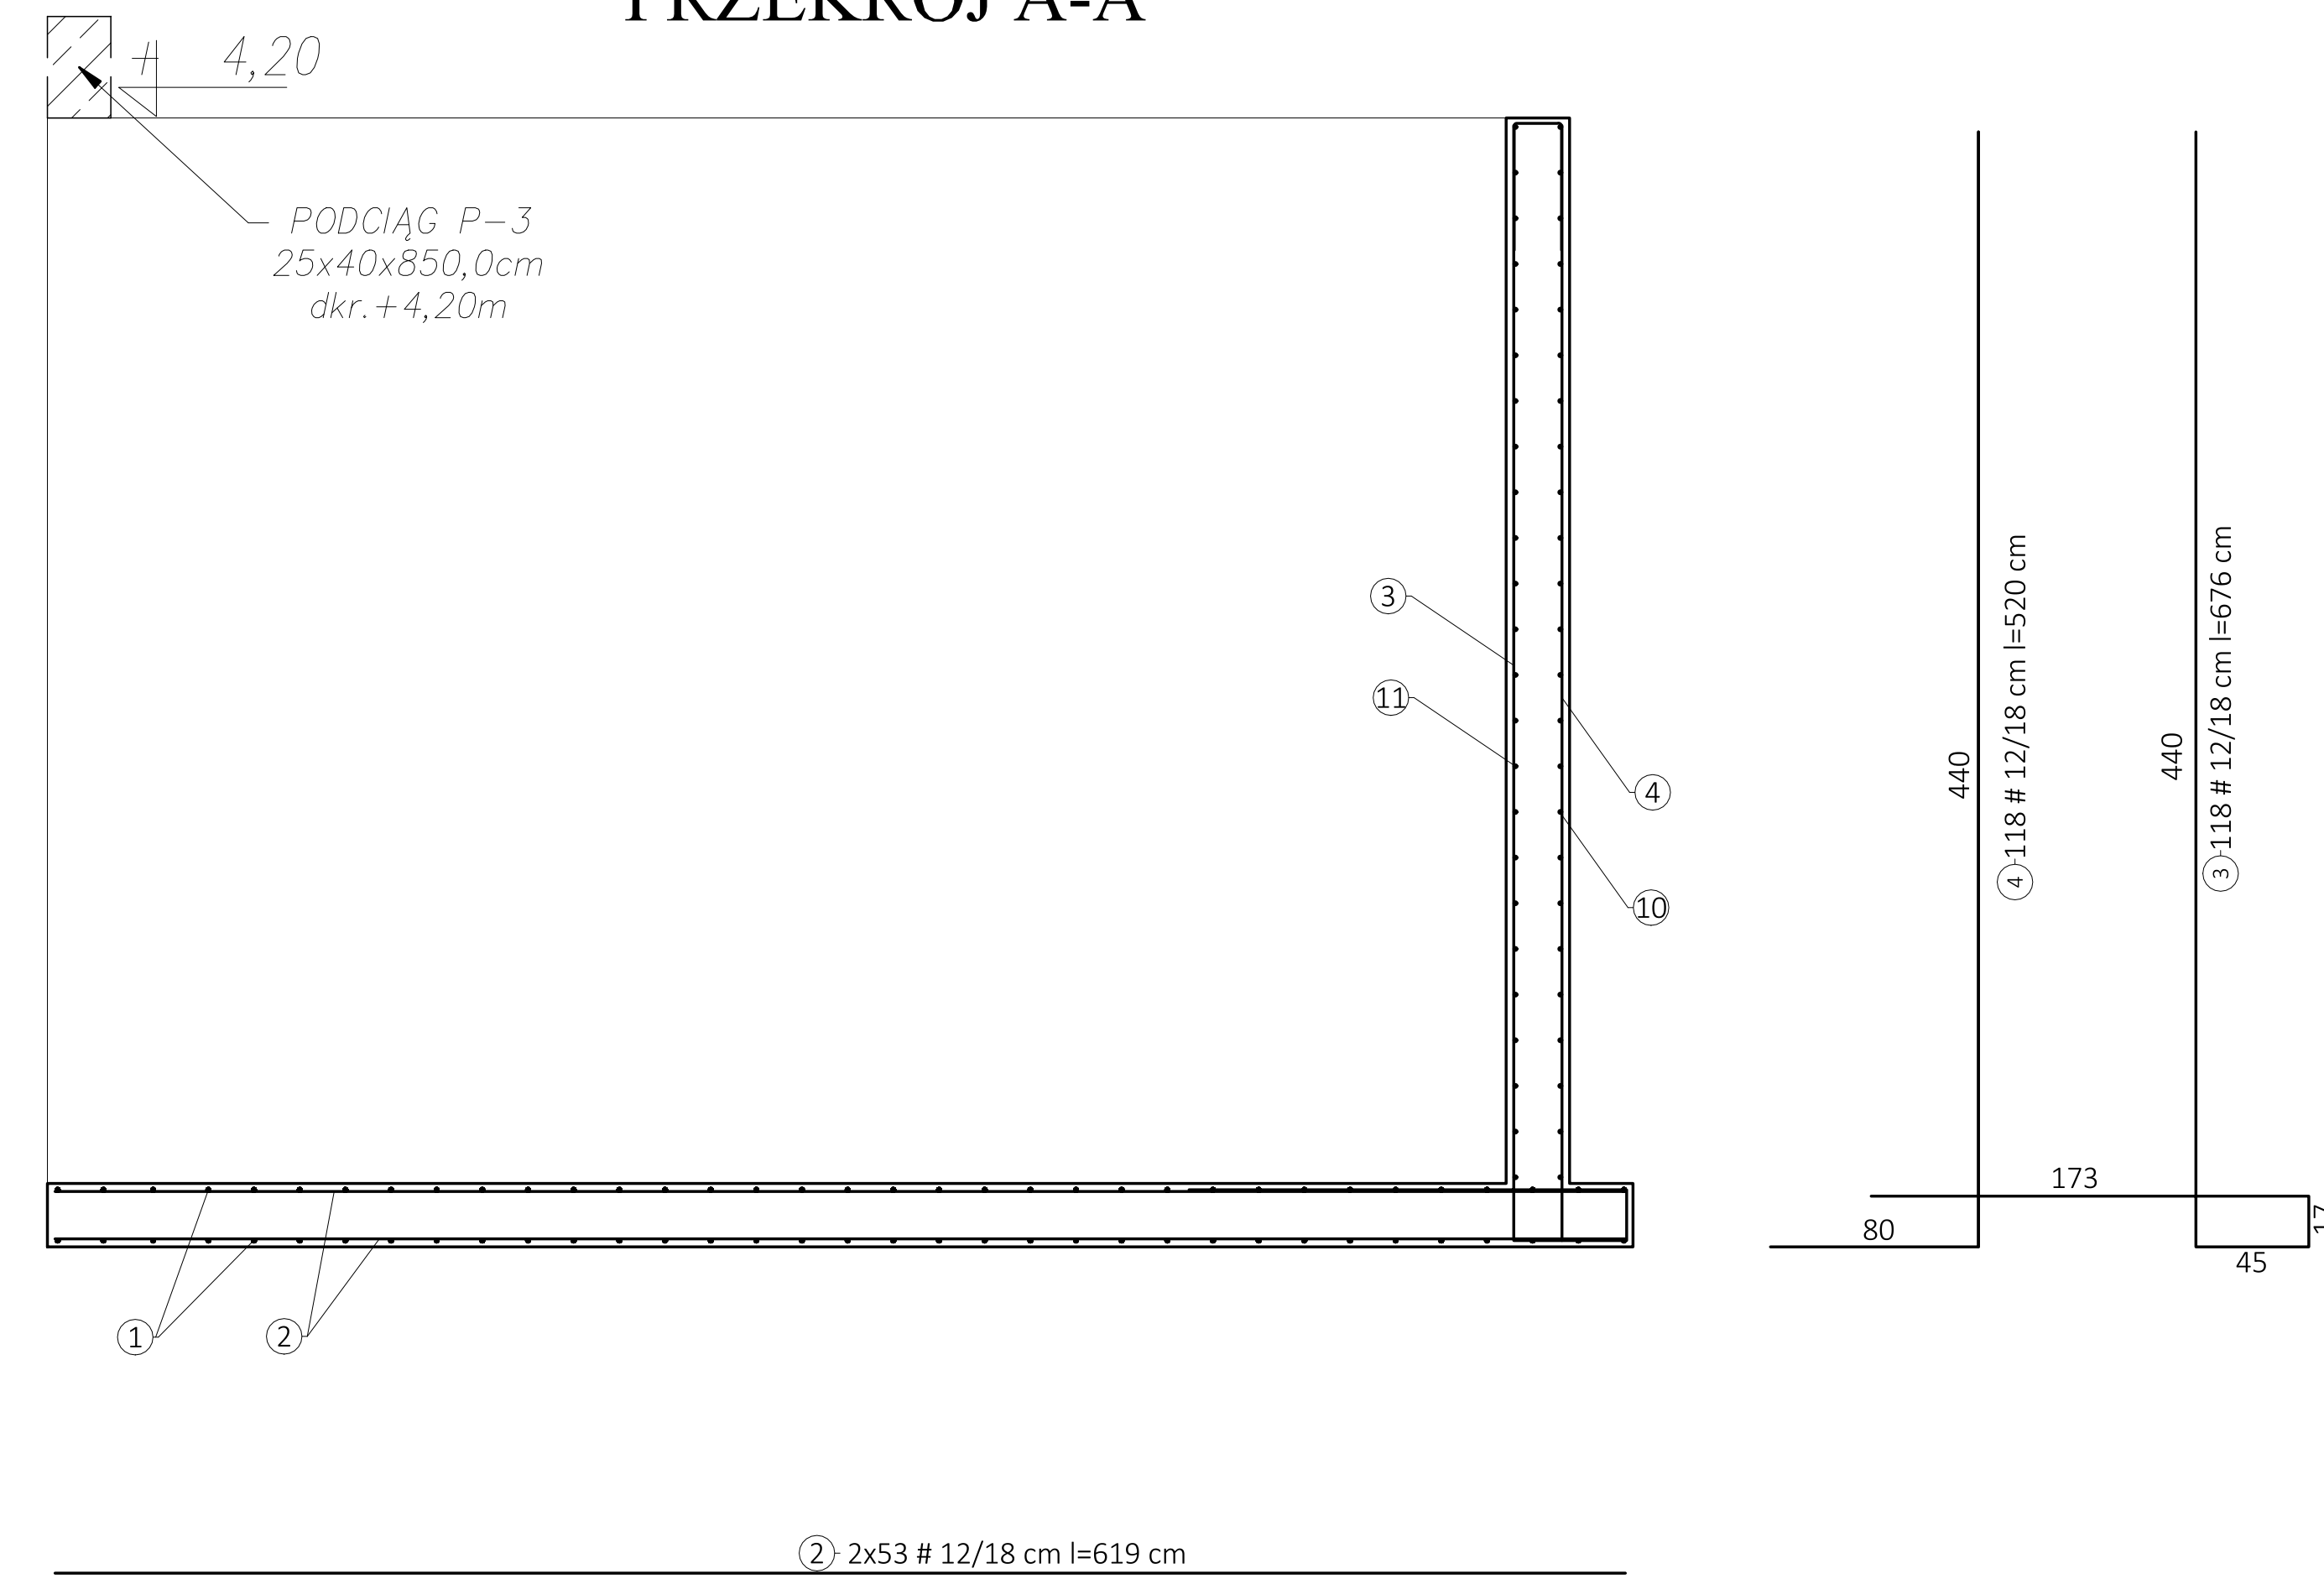


Beton	C35/45 (B45)
Stal	B500SP
Otulina dolna	$c_{nom}=30\text{ mm}$
Otulina boczna	$c_{nom}=30\text{ mm}$